

ESRN-1

UL924 EMERGENCY LIGHTING BYPASS/SHUNT LOAD NON-DIM

OVERVIEW

- UL924 Bypass Relay
- For Non-Dim Loads
- Mounts On Electrical Enclosure
- Local Test Buttons
- Dry Contact Input For Override
- Green LED Normal Power
- Yellow LED Load Power
- Red LED Emergency Power
- Remote Test Input
- 20 Amp Automatic Load Control

SHUNT LOAD RELAY OPERATION

Automatically Turns on Emergency Egress Lighting on Loss of Normal Power: The control circuit in the ESRN UL924 Emergency Bypass Relay constantly monitors normal power. On loss of normal power the Normally Closed contact in the ESRN (Normal/Emergency Power) will close and the On/Off switch or Fixture Controller will be disabled forcing the light ON to full power output.

Test Button: There is a test button on the ESRN to simulate loss of normal power.

Contact Closure Input: Contact closure input allows for allows for a button (not included), switch, controller, or fire alarm panel, to trigger the emergency lights from a remote location.

APPLICATIONS

The ESRN-1 is a UL924 Emergency Bypass Shunt Load Relay for Non-Dim Loads. Under normal power conditions the load is controlled by Jademar fixture controllers, occupant sensors or wall controls. This allows operation of switching, energy saving strategies and automatic shut off for normal operation. When normal power is not present, emergency lights automatically turn on to full power output.

ACCESSORIES

Remote Test Button: ESRTB (sold separately).



Suitable For Indoor Only



Summary

Relay Type:
UL924 Bypass Shunt Load SPST

Input Voltage Normal:
120-277VAC

Input Voltage Normal/Emergency:
120-277VAC

Housing Rating:
UL Accepted for Use in Plenum, NEMA 1

Load:
@120/277VAC Max. 20 Amp, Mag Ballast
@120/277VAC Max. 16 Amp E. Ballast, LED
@120/277VAC Max. 10 Amp Tungsten

Operating Temperature: -30° to 140°F
-34° to 60°C

Relative Humidity:
5-95% (non-condensing)

Color: Yellow

Warranty: 5 years

Project

Location/Type




Quotations: quotes@jademar.com
To place an order: orders@jademar.com
Tel: (305) 640.0465 | Fax: (305) 640.0468
WWW.JADEMAR.COM




Information contained herein is subject to change without notice.
Revised 09/2024

PHYSICAL DIMENSIONS

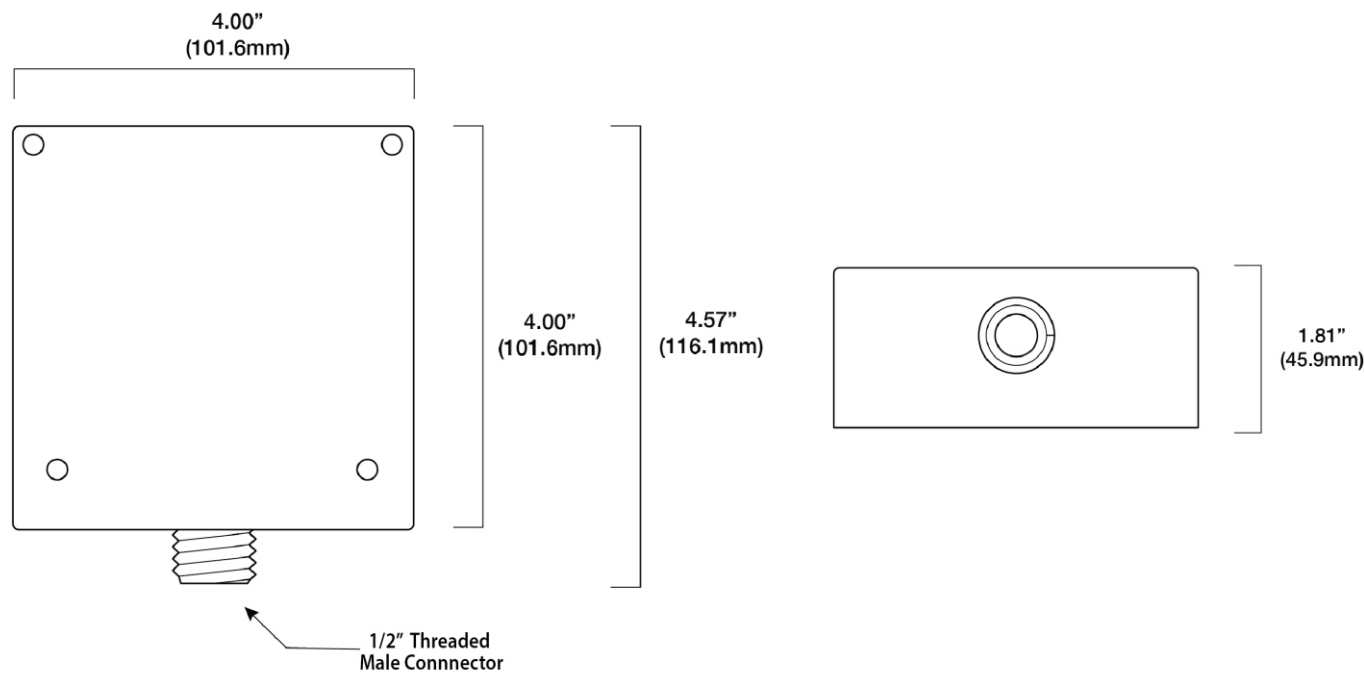


Drawings Are Not To Scale

LEAD AND TEST BUTTON

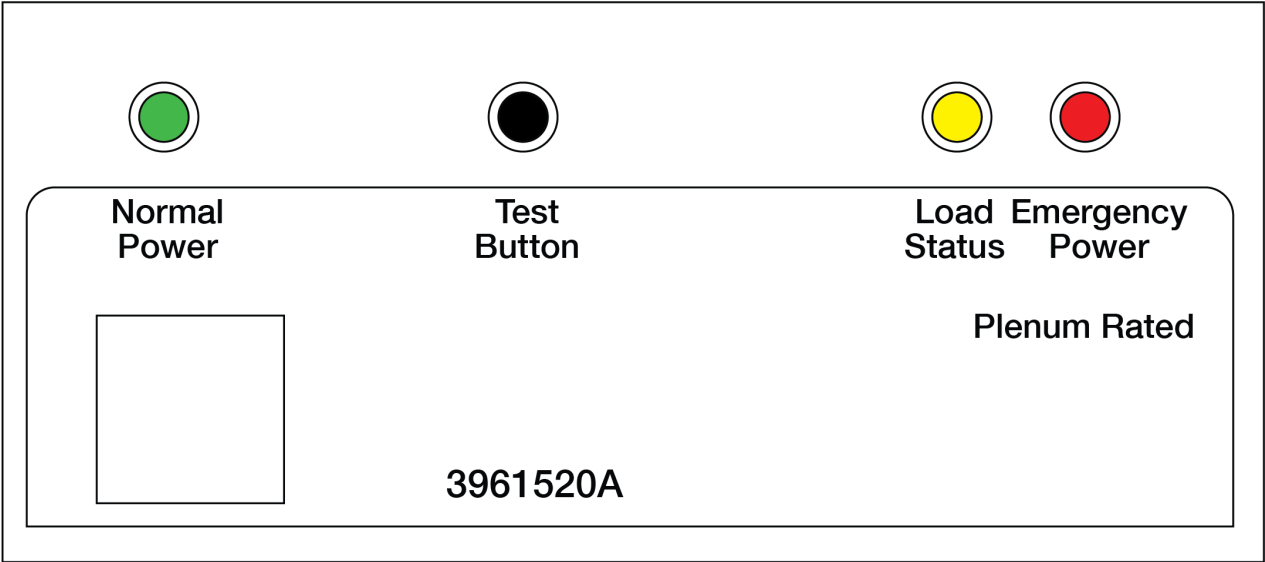

APPLICATION EXAMPLE: NORMAL AND NORMAL/EMERGENCY LIGHTING FIXTURES CONTROLLED SWITCH AND OCCUPANCY SENSOR

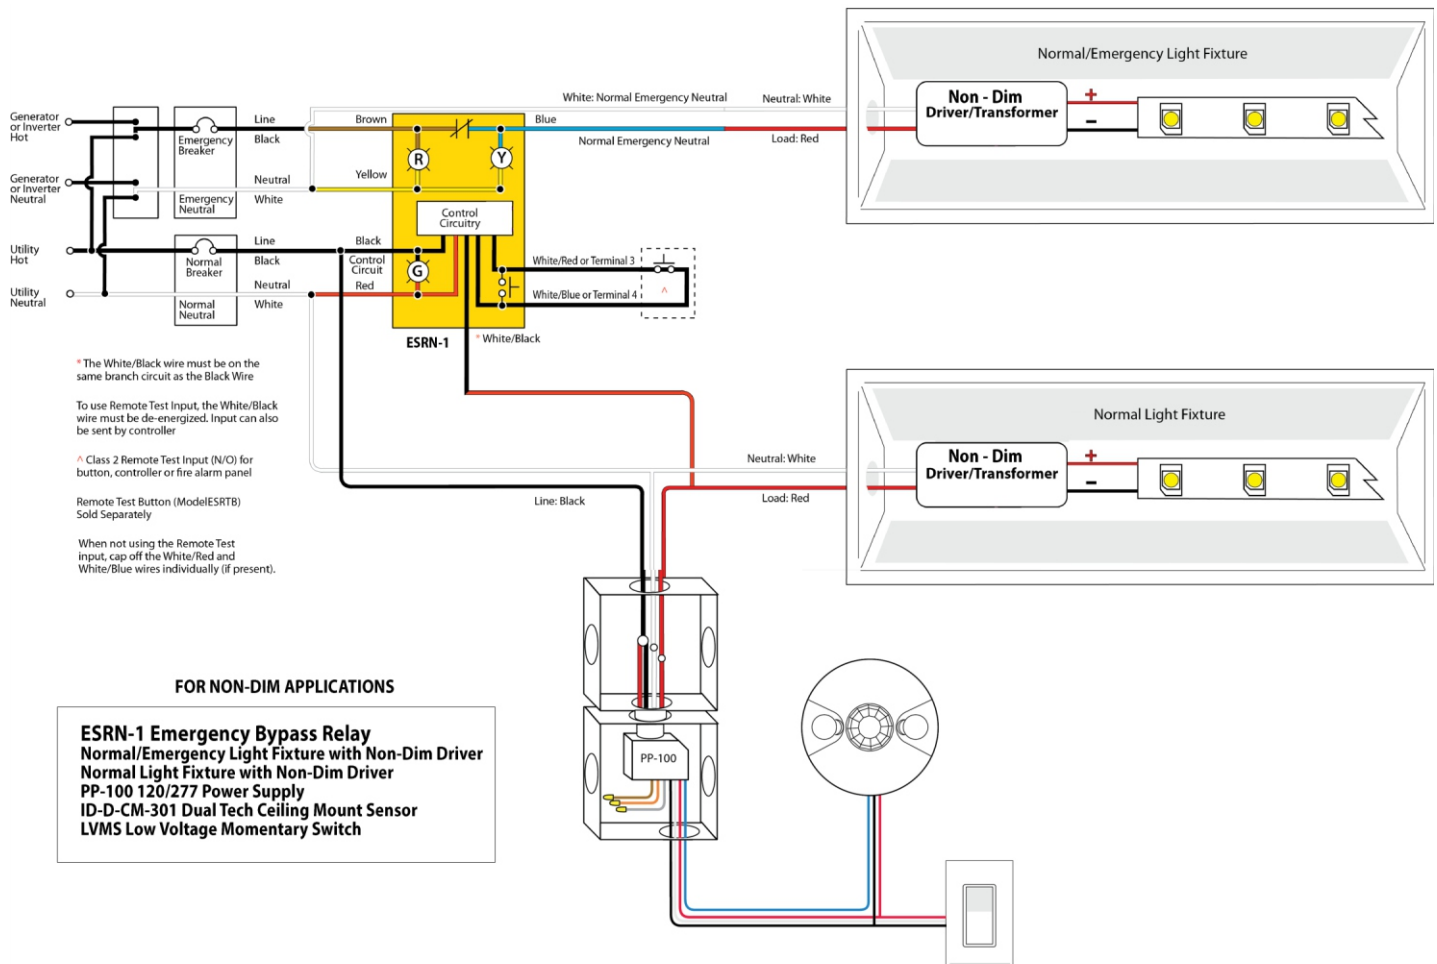

WIRING TABLE: 16" LEADS, 600V RATED

ESRN-1 Wiring Table			
Wire	Description	Notes	Between ESRN-1 And Source
Black	Normal Hot	Connect to Line Power (same input as controller)	NEC Standard Hot 120 or 277
White/Black	Normal Hot "T" From Above	Connect to Load Side of Controller "Wall Switch"	Same As Above
Red	Neutral Input	Connect to Neutral (same input as controller)	NEC Standard Neutral 120 or 277
Red	Load Neutral "T" From Above	Connect to Normal Luminaire Power Input	NEC Standard Hot 120 or 277
Brown	Normal/Emergency Hot	Connect to Normal/Emergency Line Power	NEC Standard Hot 120 or 277
Blue	Normal/Emergency Load Neutral	Connect to Normal/Emergency Luminaire Neutral	NEC Standard Hot 120 or 277
Yellow	Normal/Emergency Neutral	Connect to Normal/Emergency Neutral (and fixture hot)	NEC Standard Hot 120 or 277
Terminal 3	Optional Interface to Fire Alarm or ESRTB Test Button	N/O Switch for Fire Alarm	Per NFPA or NEC TBD by EE or EC
Terminal 4	Optional Interface to Fire Alarm or ESRTB Test Button	Common	Per NFPA or NEC TBD by EE or EC


Notes:

White/Black: Must be on the same branch circuit as Black and Red. When switched off, a two second delay keeps the load on to test emergency power. Does not test feedback/dimmer output.

Terminal Screw 3.4: When wiring multiple units together, terminal 4 must share a common. Test is performed when input is closed.



POINT TO POINT

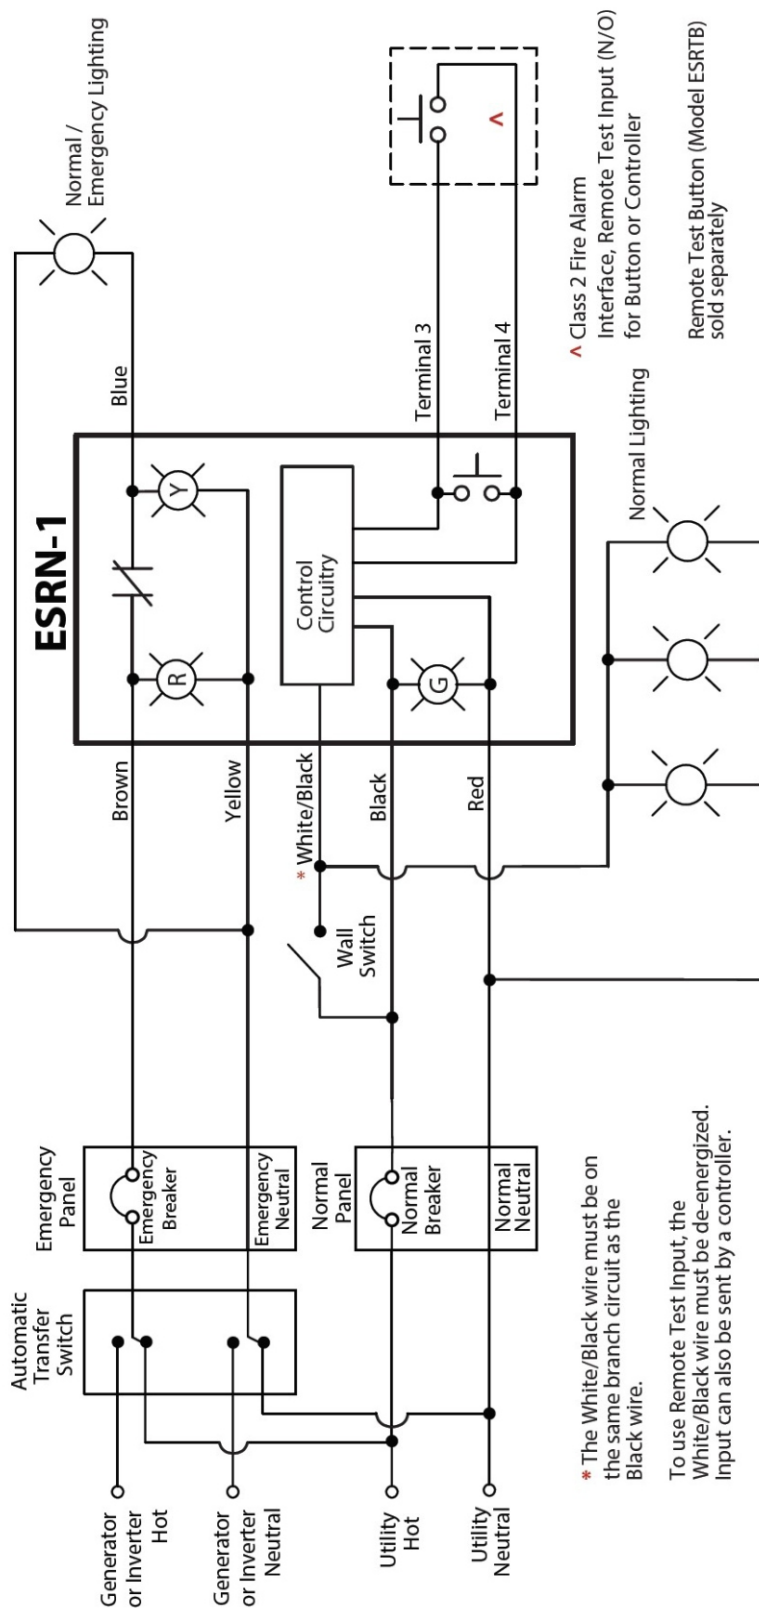

TESTING

Initial Test for Correct Wiring

Apply Emergency Power to the Emergency Power Input and Normal Power to the Normal Power Input. (If using the Wall Switch Input, apply Normal Power to the switch also, but keep the switch OFF/OPEN.)

- a. The Red LED (Emergency Power available) should be ON.
- b. The Green LED (Normal Power available) should be ON.
- c. The Yellow LED (Load Status) should be OFF.
- d. The Load should be OFF.
- e. The Feedback/Dimmer Contact should be CLOSED.

Local Test Button

- 1. Turn switched circuit OFF. Emergency light should be OFF.
- 2. Press and hold "Local Test Button"
- 3. Emergency light should turn ON.
- 4. Release "Local Test Button" and emergency light should turn OFF.

Remote Test Button (Model ESRTB - sold separately)

- 1. Turn switched circuit OFF. Emergency light should be OFF.
- 2. Press and hold "Remote Test Button"
- 3. Emergency light should turn ON.
- 4. Release "Remote Test Button" and emergency light should turn OFF.

Wall Switch or Controller Contact

- 1. Turn ON switch if not already on.
- 2. Emergency light should turn ON.
- 3. Turn wall switch OFF.
- 4. Emergency light will remain on for two seconds before turning OFF.

ESRN-1 UL924 Emergency Lighting Bypass/Shunt Load Non-Dim
ORDERING INFORMATION / EXAMPLE: ESRN-1

	-		-	Blank
Product Series		Description		Input Voltage
ESRN-1		UL924 Automatic Bypass Shunt Load Relay for Non-Dim Loads		Blank 120-277VAC
ESRTB		Remote Test Button		(Standard)